

ROOM FINISH SCHEDULE



ROOM NAME	FLOOR	BASE	N	S	E	W	CEILING	MAT.	HEIGHT
LIVING ROOM	HW-1	HW-1	PT-1	PT-1	PT-1	PT-1	GYR-1	10'-0"	
KITCHEN	HW-1	HW-1	PT-1	PT-1	PT-1	PT-1	GYR-1	10'-0"	
DINING ROOM	HW-1	HW-1	PT-1	PT-1	PT-1	PT-1	GYR-1	10'-0"	
MASTER BED	HW-1	HW-1	PT-1	PT-1	PT-1	PT-1	GYR-1	10'-0"	
M.I.C.	HW-1	HW-1	PT-1	PT-1	PT-1	PT-1	GYR-1	10'-0"	
MASTER BATH	HW-1	HW-1	PT-1	PT-1	PT-1	PT-1	GYR-1	10'-0"	
2 ND BEDROOM	HW-1	HW-1	PT-1	PT-1	PT-1	PT-1	GYR-1	10'-0"	
MAIN BATH	T-2	HW-1	PT-1	PT-1	PT-1	PT-1	GYR-1	10'-0"	
LAUNDRY ROOM	T-2	HW-1	PT-1	PT-1	PT-1	PT-1	GYR-1	10'-0"	

FLOOR FINISH LEGEND

	T-2
	T-1
	HW-1

DOOR & HARDWARE SCHEDULE

DOOR NO.	DOOR SIZE	DOOR TYPE	MATERIAL	FINISH	FRAME MATERIAL	FINISH	HARDWARE
1	36" X 80"	PANEL	COMPOSITE	WHITE	WOOD	WHITE	INCLUDED
2	36" X 80"	POCKET	MIRORED	WHITE	WOOD	WHITE	INCLUDED
3	36" X 80"	POCKET	TEMPERED GLASS	WHITE	WOOD	WHITE	INCLUDED
4	48" X 80"	SLIPING	MIRORED	WHITE	WOOD	WHITE	INCLUDED

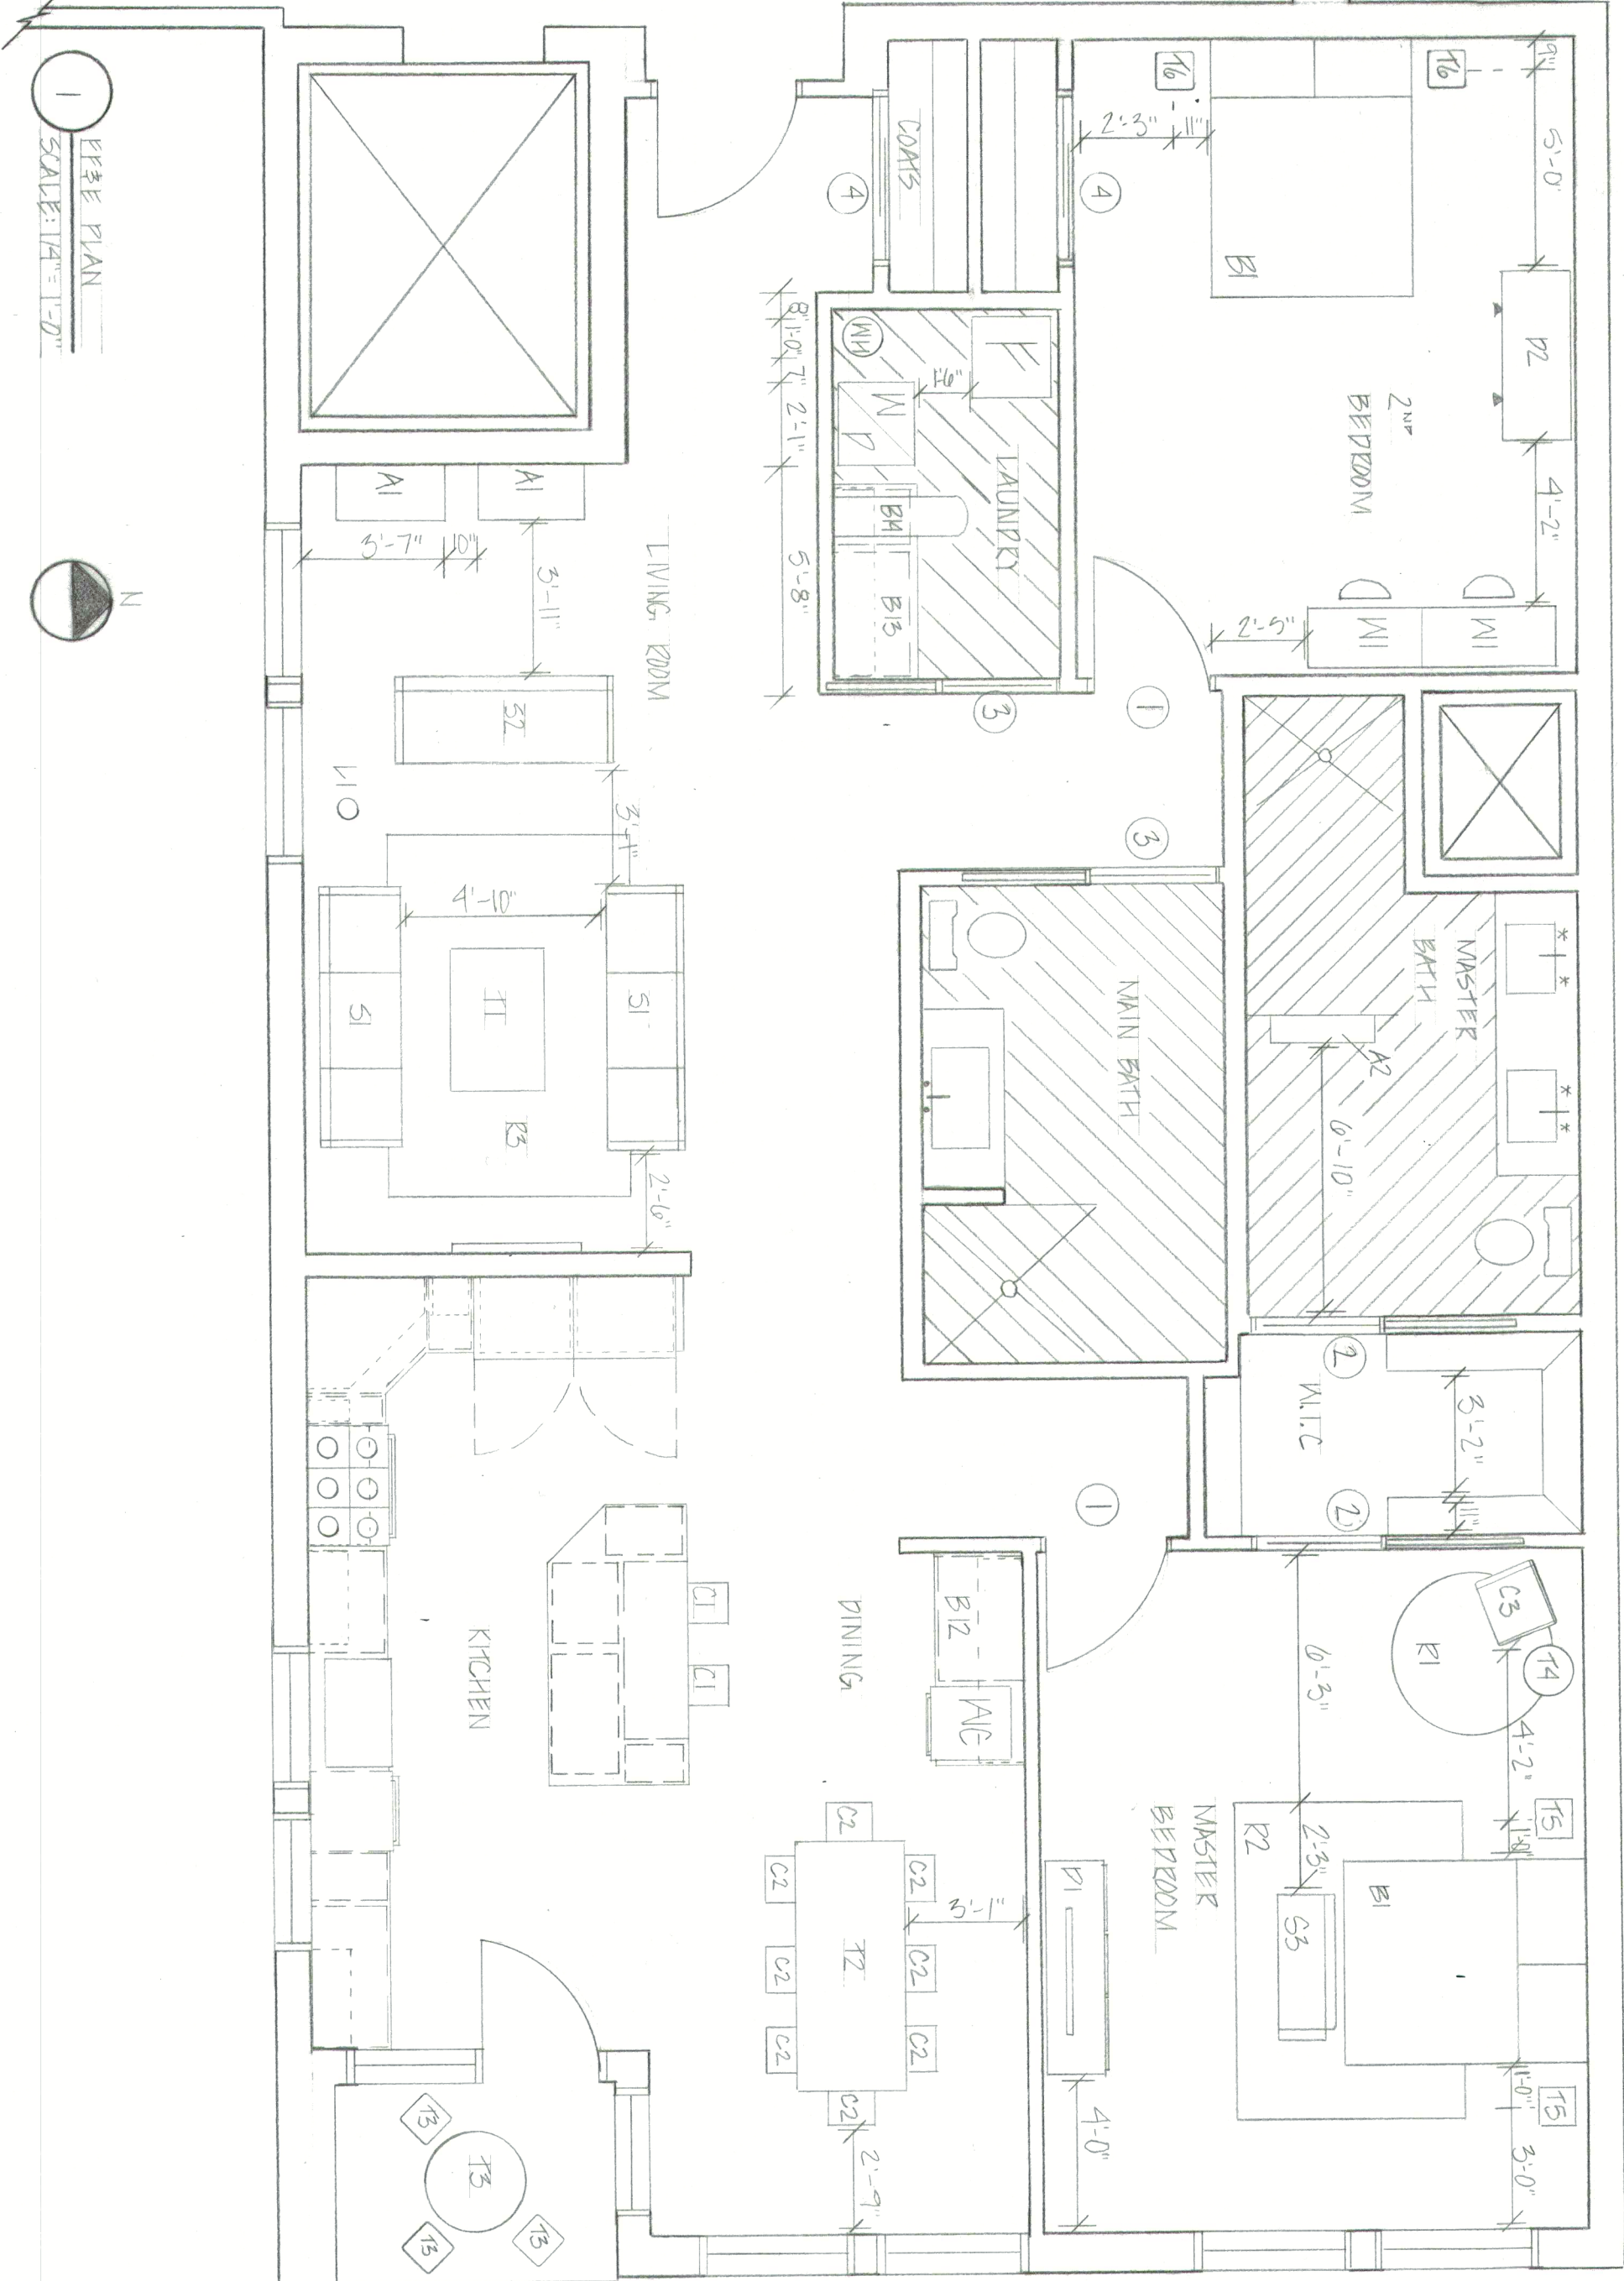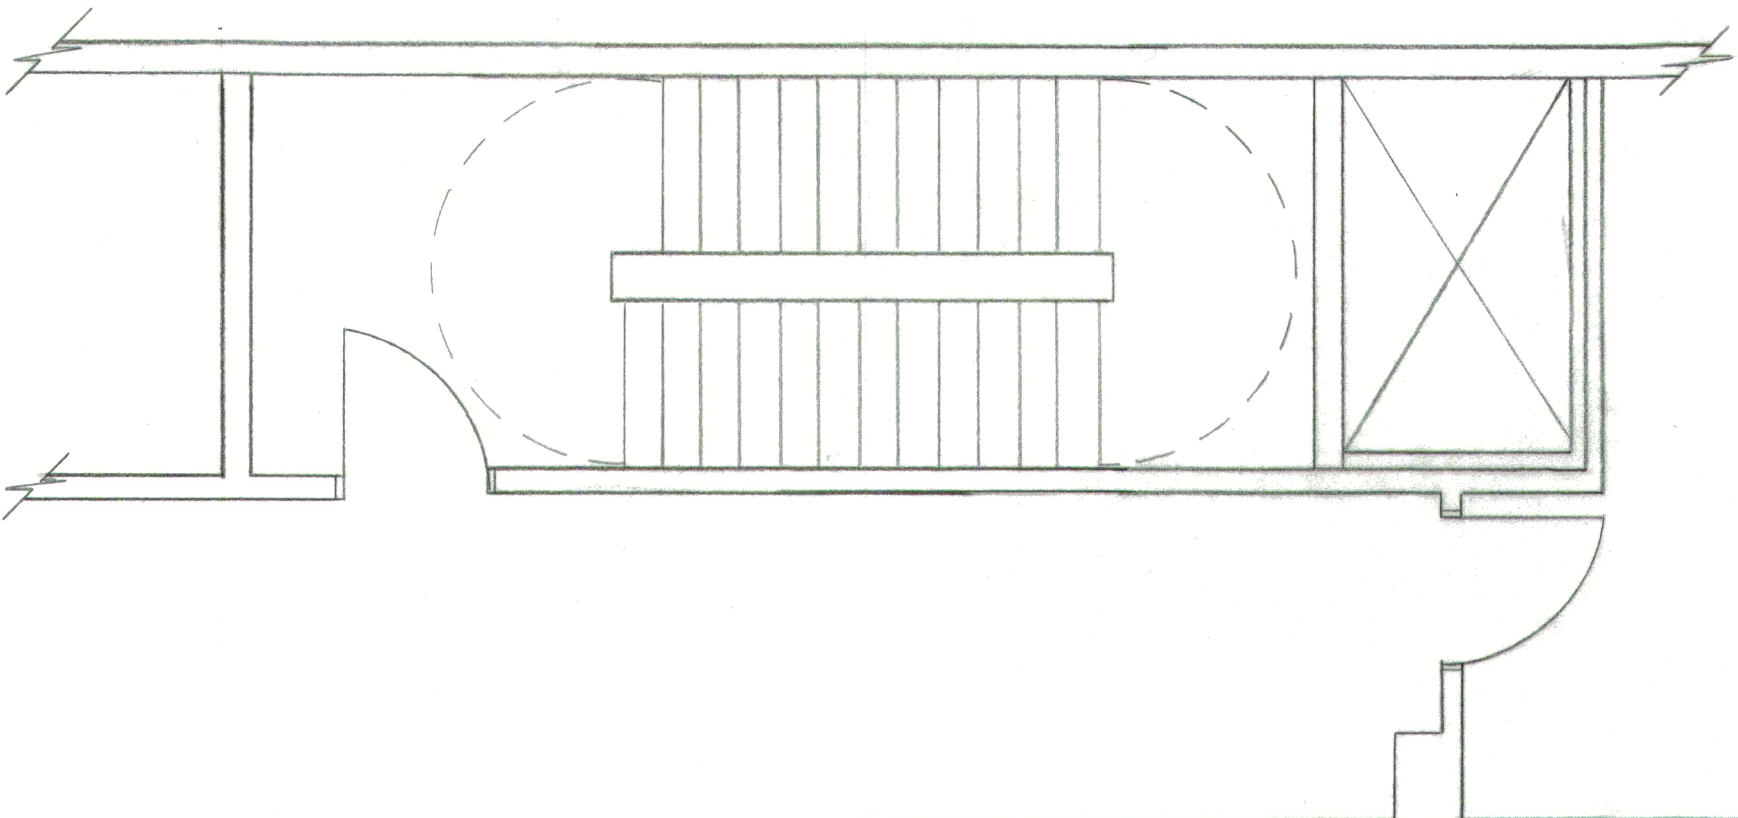

FLOOR PLAN
SCALE: 1/4" = 1'-0"



FLOOR PLAN

THE MARTIN
RESIDENCE

DRAWN BY:
KENDRA STEFFES
COURSE: ADHM 251
DATE: 11/6/2019